


LAS-CAROL ARCHITECTURE

PROPOSED 6-CLASSROOM SCHOOL BUILDING FOR
BUDU LIBERIAN REFUGEE CHILDREN PROJECT (LIB.)

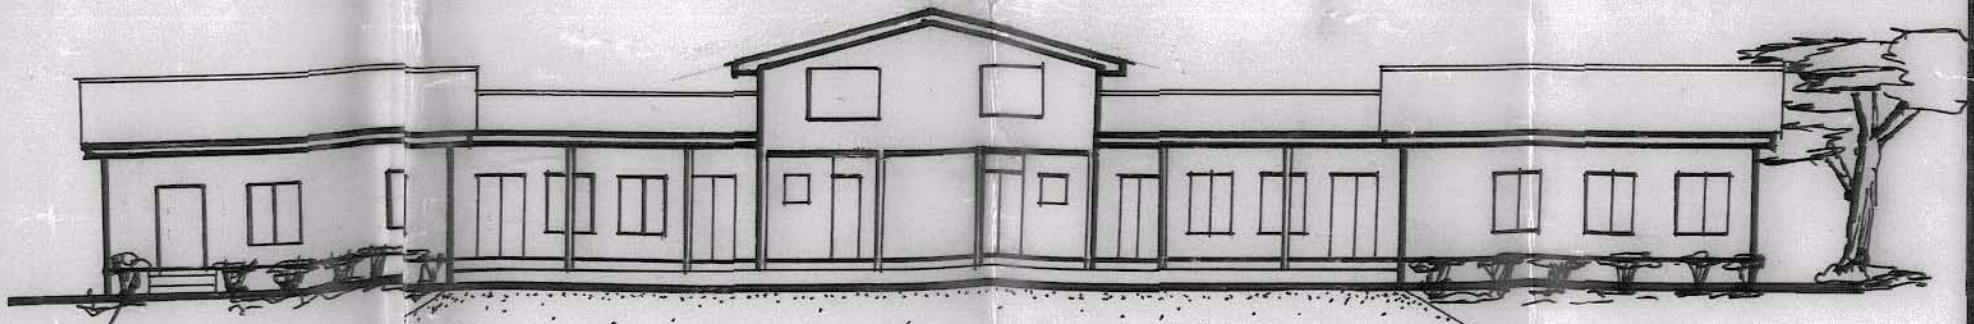

FRONT ELEVATION